



4150 Elati St.
Denver, CO 80216
303-399-3334
adlightgroup.com

PROJECT NUMBER
220345-02

DRAWING TYPE
 Presentation
 Construction Drawing
 Production

CLIENT
Town of Johnstown

PROJECT NAME
Corner Curved Gateway

PROJECT LOCATION
Town of Johnstown
450 S. Parish Ave.
Johnstown, CO 80534

ACCOUNT MANAGER
Crystal Hodges

DRAWN BY
Jeremy Youmans

DATE
7/8/2023

REVISED DATE
10/16/2023 - AEM

APPROVED

APPROVAL SIGNATURE

THIS DESIGN IS THE PROPERTY OF AD LIGHT GROUP AND IS SUBMITTED FOR YOUR USE IN CONJUNCTION WITH A PROJECT BEING PLANNED FOR YOU BY AD LIGHT. IT CANNOT BE REPRODUCED EITHER IN WHOLE OR IN PART WITHOUT WRITTEN CONSENT.

PAGE

1

of
9

REVIEWED FOR CODE COMPLIANCE

These plans have been reviewed for code compliance by the building department. Review of these plans does not approve any violation that may exist on the plans. Any violations that may exist may be dealt with in the field during construction. Review of plans state that the plans are in general compliance with the adopted code.

REVIEWED BY *Joe Gonzalez*



Curved Gateway - SITE PLAN



4150 Elati St.
Denver, CO 80216
303-399-3334
adlightgroup.com

PROJECT NUMBER
220345-02

DRAWING TYPE
 Presentation
 Construction Drawing
 Production

CLIENT
Town of Johnstown

PROJECT NAME
Corner Curved Gateway

PROJECT LOCATION
**Town of Johnstown
450 S. Parish Ave.
Johnstown, CO 80534**

ACCOUNT MANAGER
Crystal Hodges

DRAWN BY
Jeremy Youmans

DATE
7/8/2023

REVISED DATE
10/16/2023 - AEM

APPROVED


APPROVAL SIGNATURE

THIS DESIGN IS THE PROPERTY OF AD LIGHT GROUP AND IS SUBMITTED FOR YOUR USE IN CONJUNCTION WITH A PROJECT BEING PLANNED FOR YOU BY AD LIGHT. IT CANNOT BE REPRODUCED EITHER IN WHOLE OR IN PART WITHOUT WRITTEN CONSENT.

PAGE

9

of
9

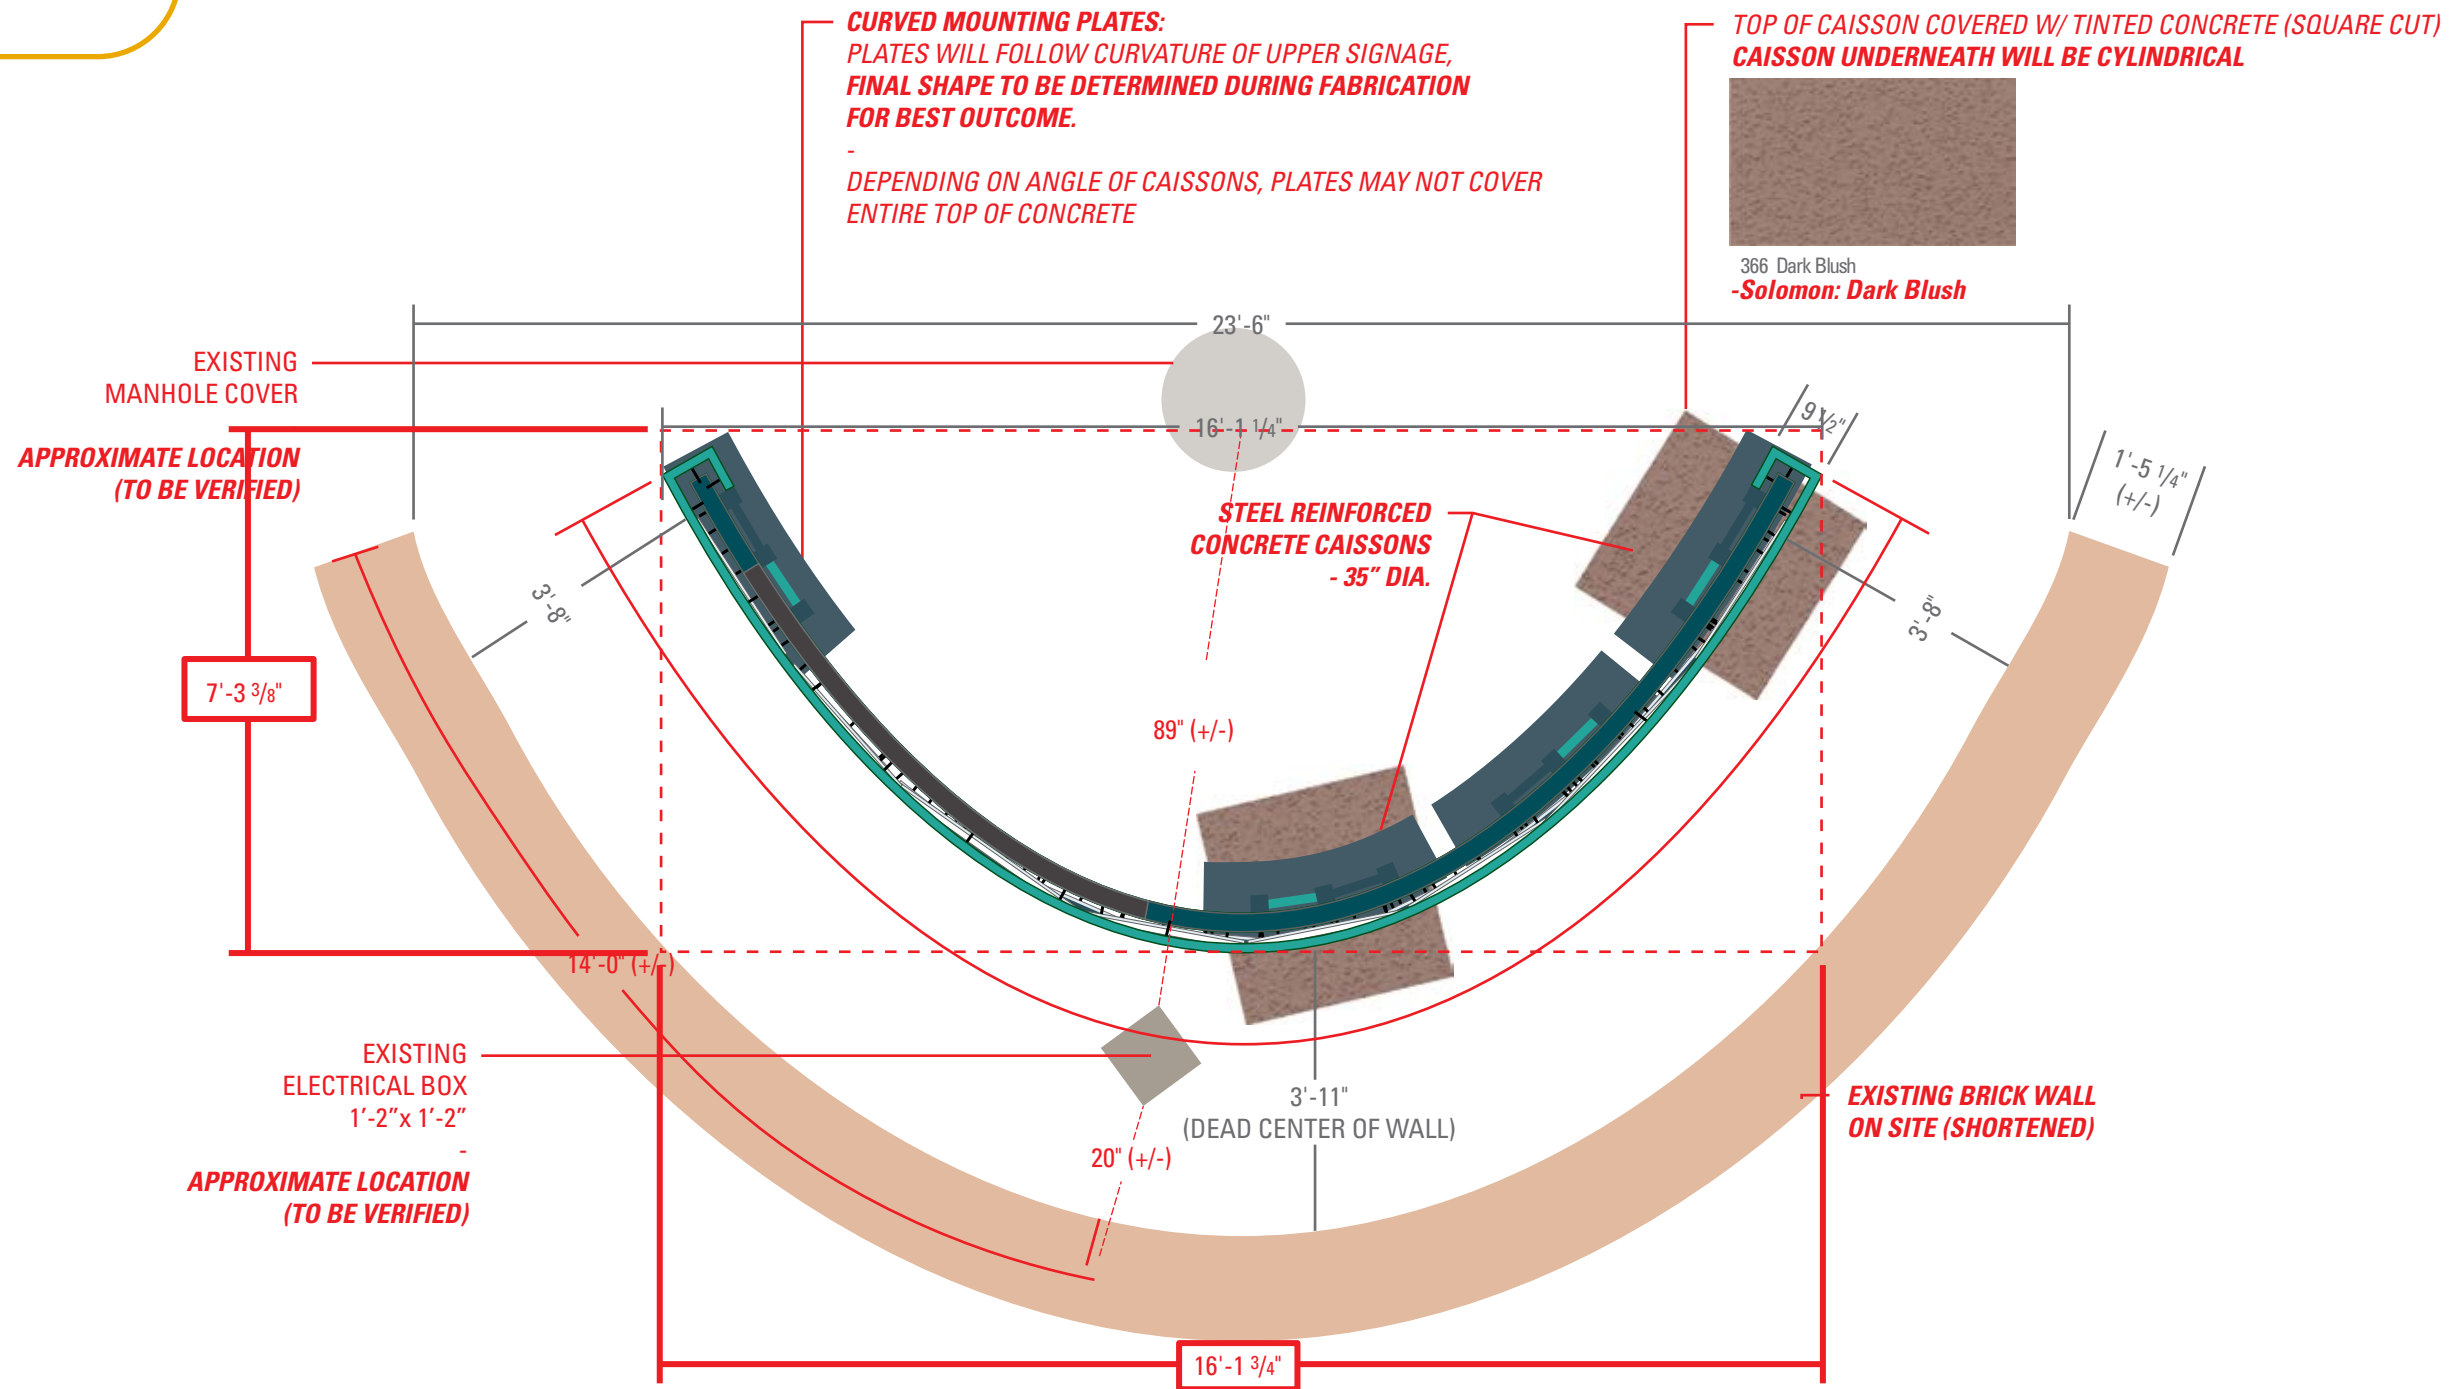

SF Curved Corner - Gateway - Plan View
3/8" = 1'-0" Qty: 1